



REV	DESCRIPTION	DRN	CHK	APP	DATE
C1	RFI-0286.1				10/22/14
C2	RFI-0473				02/02/15
C3	RFI-0472				02/25/15
C4	RFI-0555.2				04/14/15
C5	RFI-0592				05/15/15
C6	RFI-0664				07/01/15

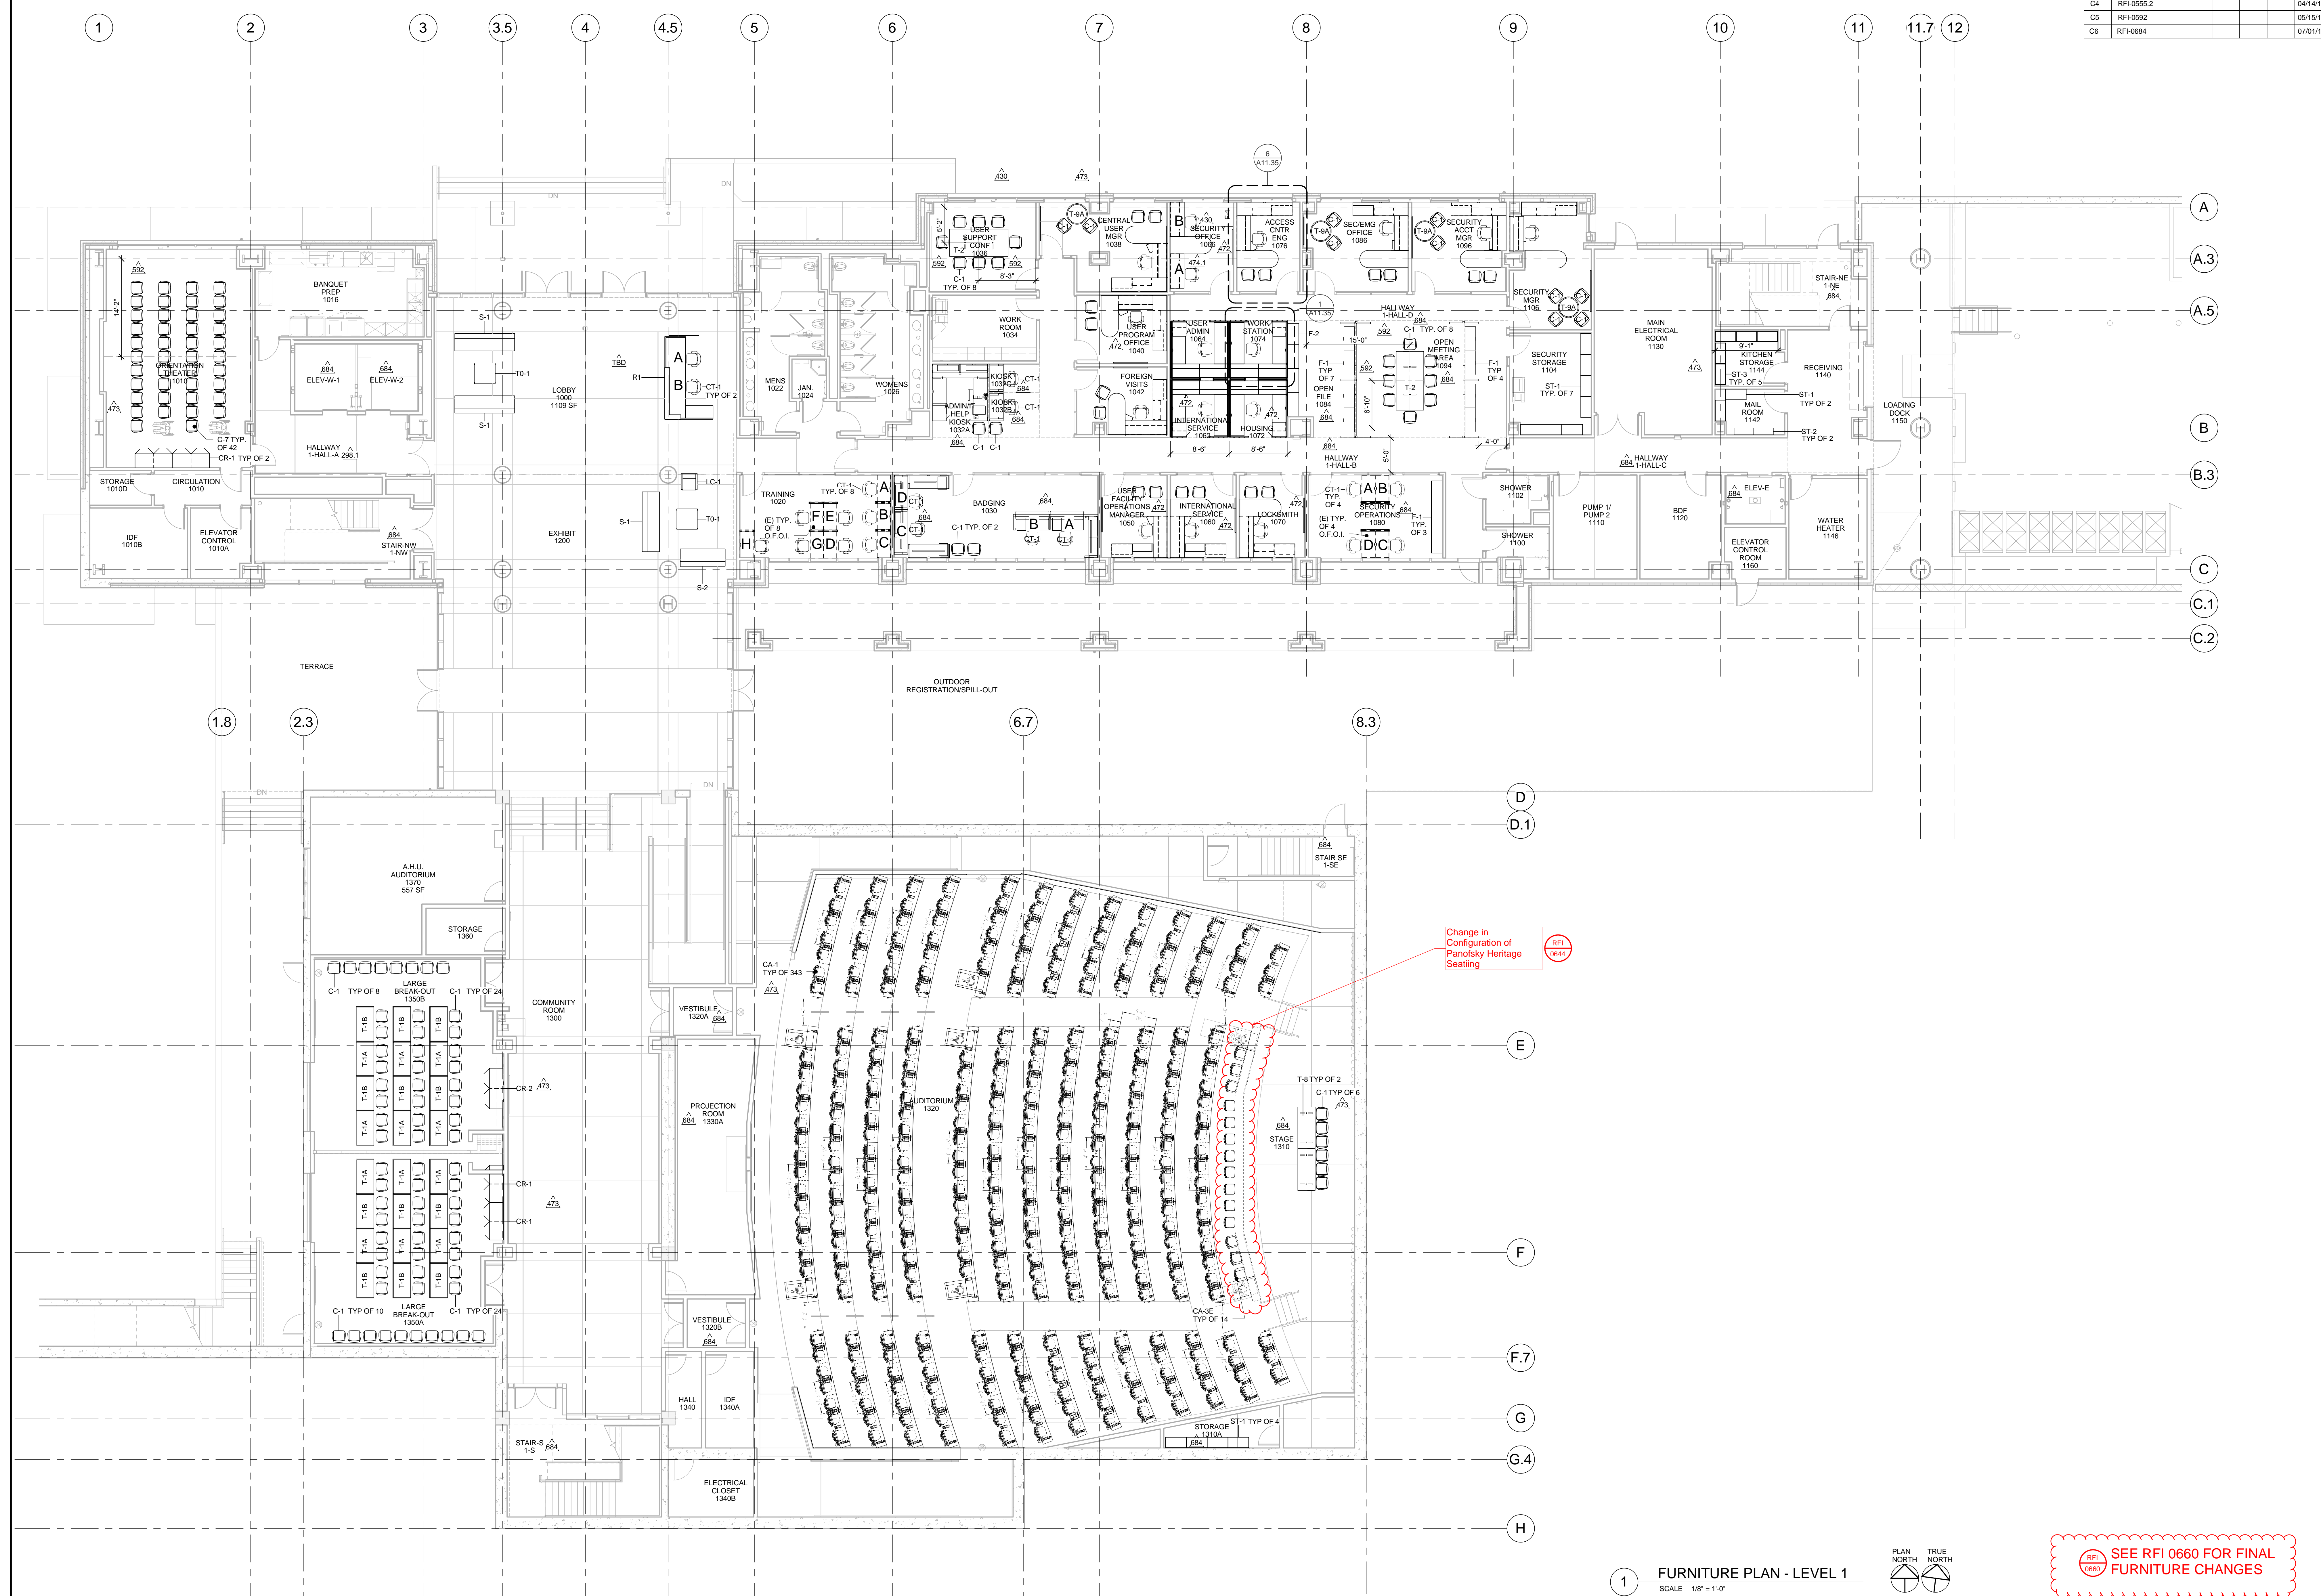

1 FURNITURE PLAN - LEVEL 1
SCALE: 1/8" = 1'-0"

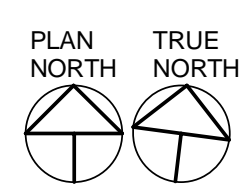

SEE RFI 0660 FOR FINAL FURNITURE CHANGES

- FURNITURE NOTES**
- SEE FURNITURE SCHEDULE FOR DESCRIPTION OF FURNITURE, FINISHES, AND FABRIC.
 - SEE FURNITURE CONTRACTOR'S SUBMITTAL FOR FURNITURE SYSTEMS AND COMPONENTS.
 - SEE PROJECT SPECIFICATION SECTION 126100 - FIXED AUDIENCE SEATING FOR AUDITORIUM SEATING AND WORK TOPS. REFER TO FURNITURE SCHEDULE FOR FINISHES.
 - PROVIDE BACKING FOR ALL WALL MOUNTED FURNITURE. REFER TO DETAILS 11.12 & 13A/11.11 FOR TYPICAL BACKING DETAILS.
 - PROVIDE WOOD VENEER FINISH ON OFFICE FURNITURE IN LIEU OF LAMINATE FINISH AT OFFICES 3140, 3150, 3152, 3160, 3162, 4090, 4094, 4100, 4104, 4114, 4120, 4130, 4134, 4140, 4150, 4160 AND 4170.

HENSEL PHELPS
Plan. Build. Manage.

KMD ARCHITECTS

SCALE: As indicated DO NOT SCALE DRAWING

SLAC
NATIONAL ACCELERATOR LABORATORY

U.S. DEPARTMENT OF ENERGY

THE DRAWINGS, SPECIFICATIONS AND OTHER DATA HEREIN PROVIDED SHALL NOT BE COPIED, PUBLISHED OR OTHERWISE FURTHER DISSEMINATED WITHOUT PRIOR WRITTEN PERMISSION OF STANFORD UNIVERSITY / SLAC.

ENGR: KMD
DES: KMD
CHK: KMD


DATE: 06/30/14

APPROVALS: [Signature]

SUSB BLDG. 53 SCIENCE AND USER SUPPORT BUILDING ARCHITECTURAL FURNITURE PLAN - LEVEL 1	DRAWING NUMBER ID-553-111-31	REVISION C6	E
---	---------------------------------	----------------	---

ID-553-111-31

REV	DESCRIPTION	DRN	CHK	APP	DATE
C1	RFI-0298.1				10/22/14
C2	RFI-0473				02/10/15
C3	RFI-0592				05/15/15
C4	RFI-0641				05/29/15
C5	RFI-0684				07/01/15

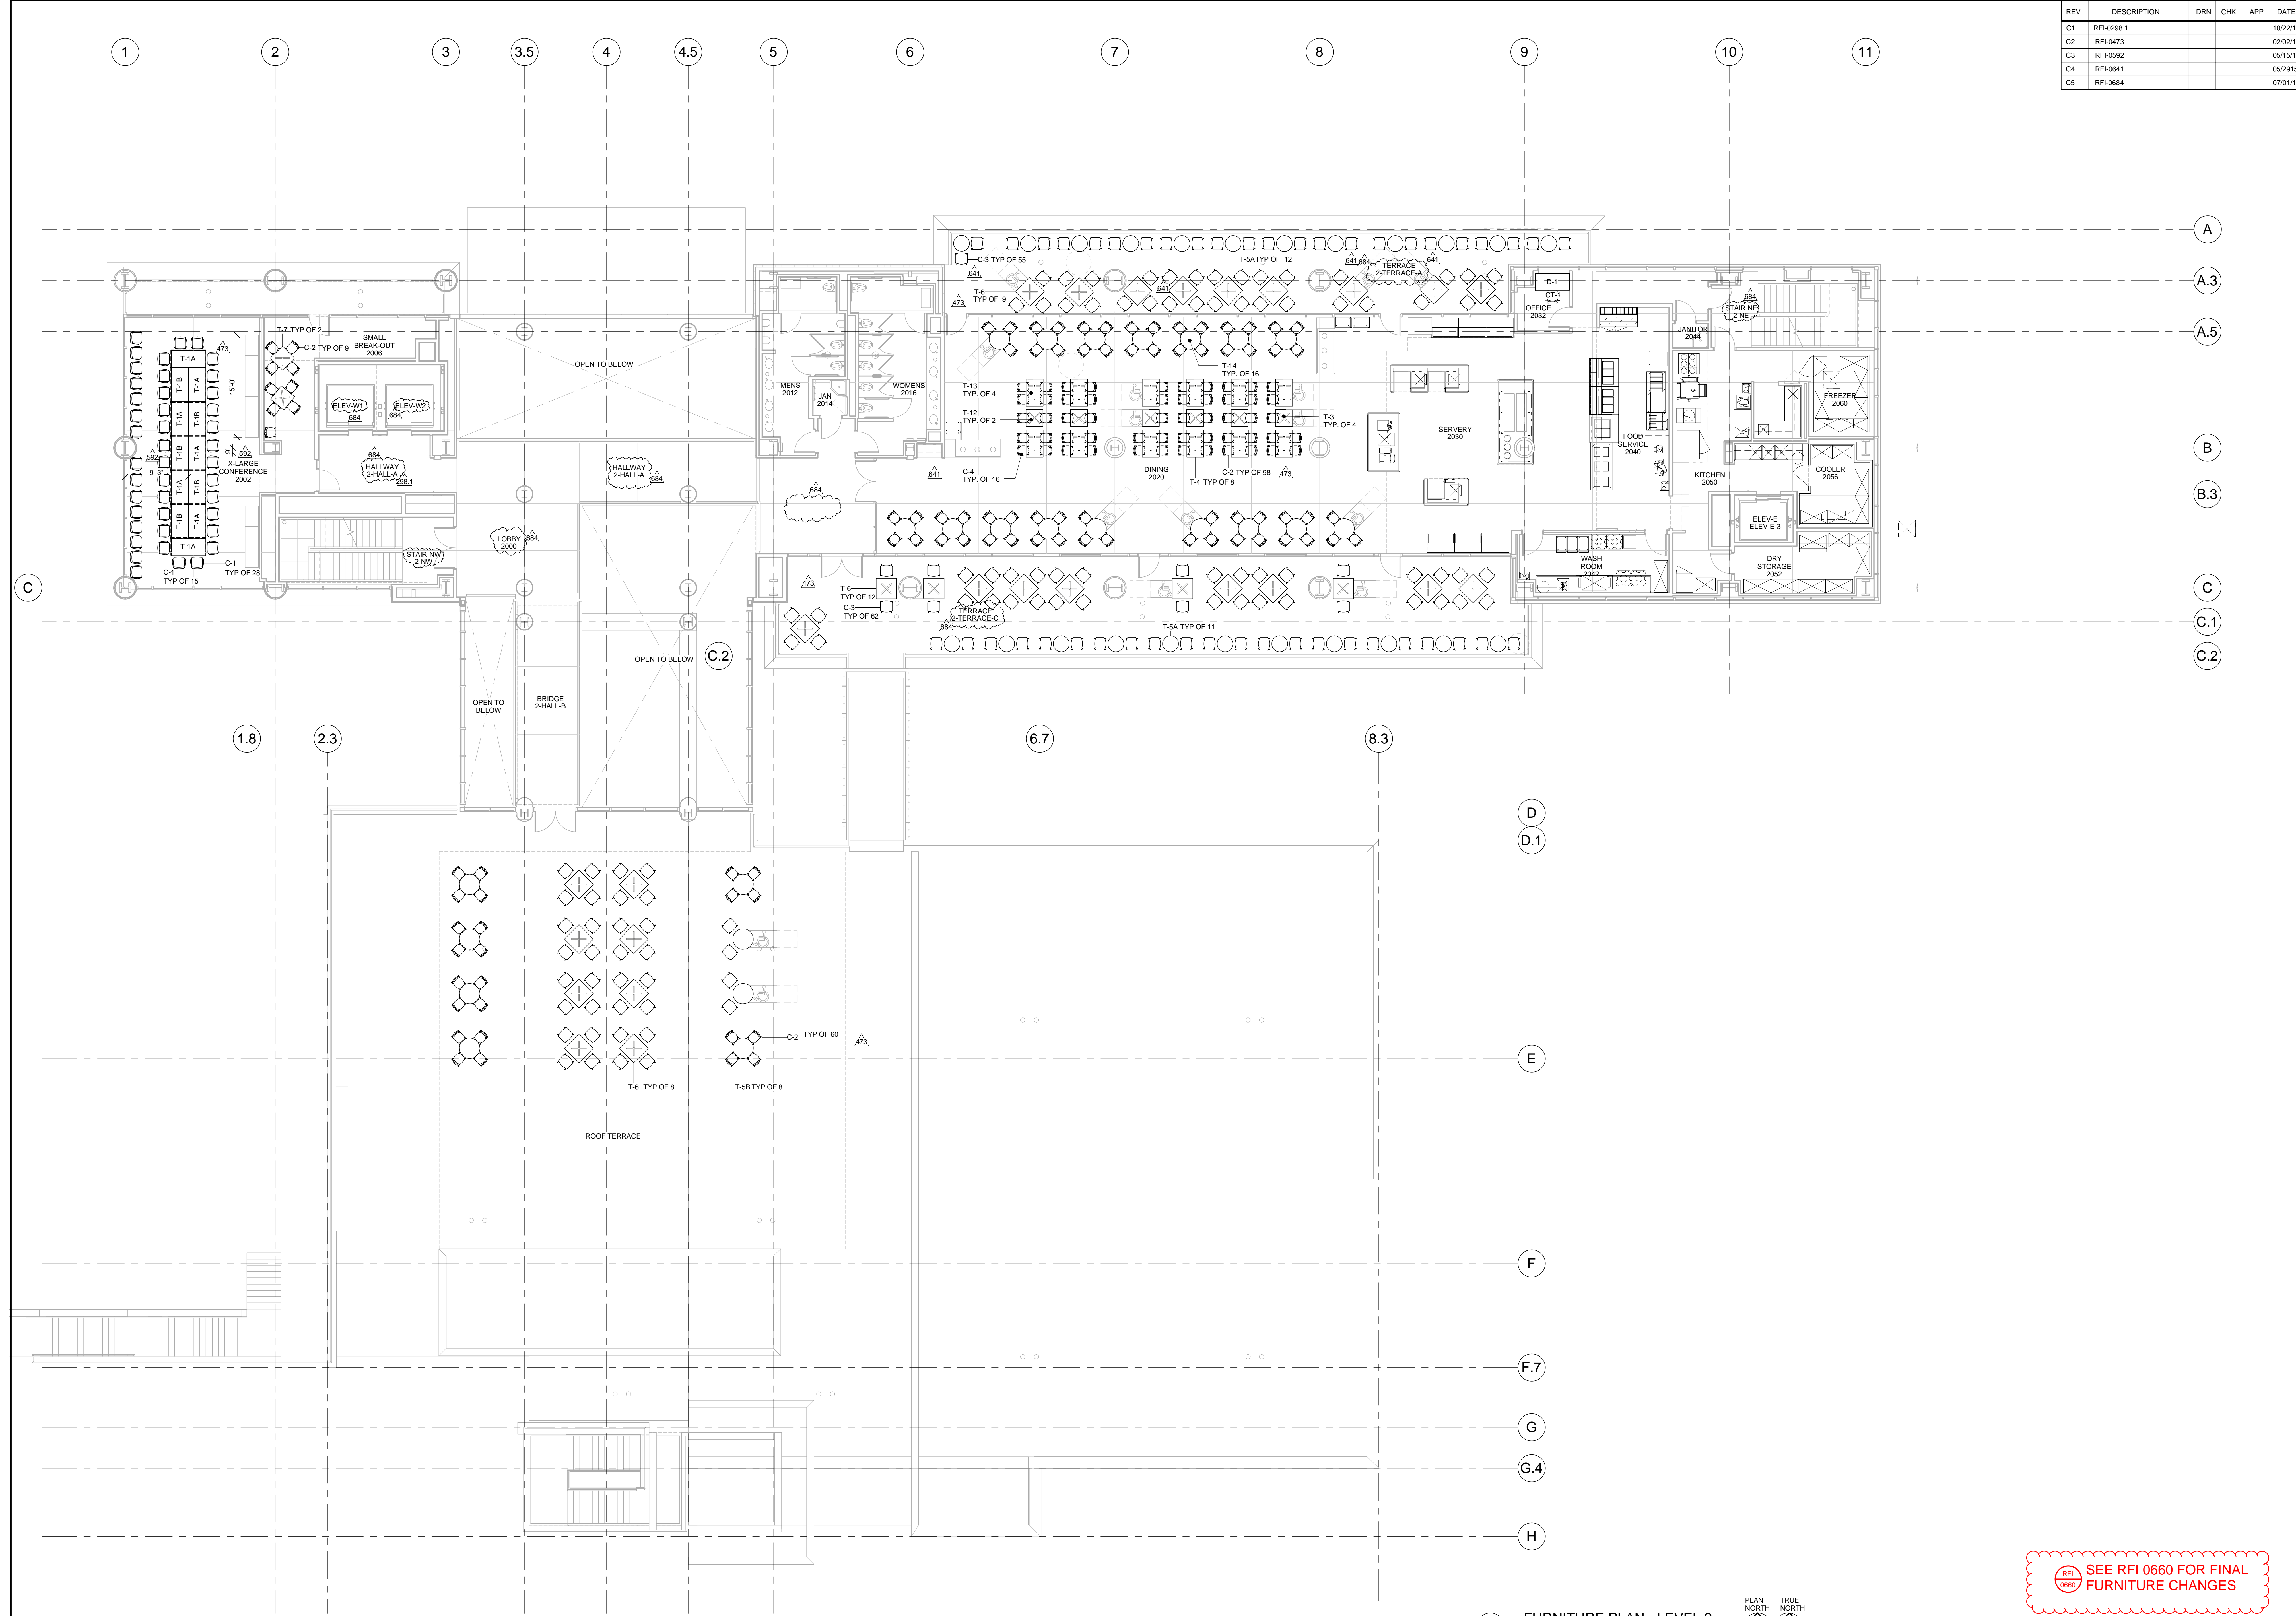

1 FURNITURE PLAN - LEVEL 2
SCALE 1/8" = 1'-0"

SEE RFI 0660 FOR FINAL FURNITURE CHANGES

- FURNITURE NOTES**
- SEE FURNITURE SCHEDULE FOR DESCRIPTION OF FURNITURE, FINISHES, AND FABRIC.
 - SEE FURNITURE CONTRACTOR'S SUBMITTAL FOR FURNITURE SYSTEMS AND COMPONENTS.
 - SEE PROJECT SPECIFICATION SECTION 126100 - FIXED AUDIENCE SEATING FOR AUDITORIUM SEATING AND WORK TOPS. REFER TO FURNITURE SCHEDULE FOR FINISHES.
 - PROVIDE BACKING FOR ALL WALL MOUNTED FURNITURE. REFER TO DETAILS 11, 12, & 13A10.11 FOR TYPICAL BACKING DETAILS.
 - PROVIDE WOOD VENEER FINISH ON OFFICE FURNITURE IN LIEU OF LAMINATE FINISH AT OFFICES 3140, 3150, 3152, 3160, 3162, 4080, 4090, 4094, 4100, 4104, 4114, 4120, 4130, 4134, 4140, 4150, 4160 AND 4170.

HENSEL PHELPS
Plan. Build. Manage.

KMD ARCHITECTS

SCALE: As indicated DO NOT SCALE DRAWING

SLAC ENERGY
NATIONAL ACCELERATOR LABORATORY

U.S. DEPARTMENT OF ENERGY


THE DRAWINGS, SPECIFICATIONS AND OTHER DATA HEREIN PROVIDED SHALL NOT BE COPIED, PUBLISHED OR OTHERWISE FURTHER DISSEMINATED WITHOUT PRIOR WRITTEN PERMISSION OF STANFORD UNIVERSITY / SLAC.

ENGR DES CHR DATE 06/30/14 APPROVALS DATE


SUSB BLDG. 53	A11.32
SCIENCE AND USER SUPPORT BUILDING	
ARCHITECTURAL	
FURNITURE PLAN - LEVEL 2	
DRAWING NUMBER	REVISION
ID-553-111-32	C5 E

ID-553-111-32

REV	DESCRIPTION	DRN	CHK	APP	DATE
C1	RFI-0298.1				10/23/14
C2	RFI-0414				12/23/14
C3	RFI-0473				03/03/15
C4	RFI-0500				03/04/15
C5	RFI-0550				04/28/15
C6	RFI-0592				06/15/15
C7	RFI-0663.1				06/15/15
C8	RFI-0684				07/01/15

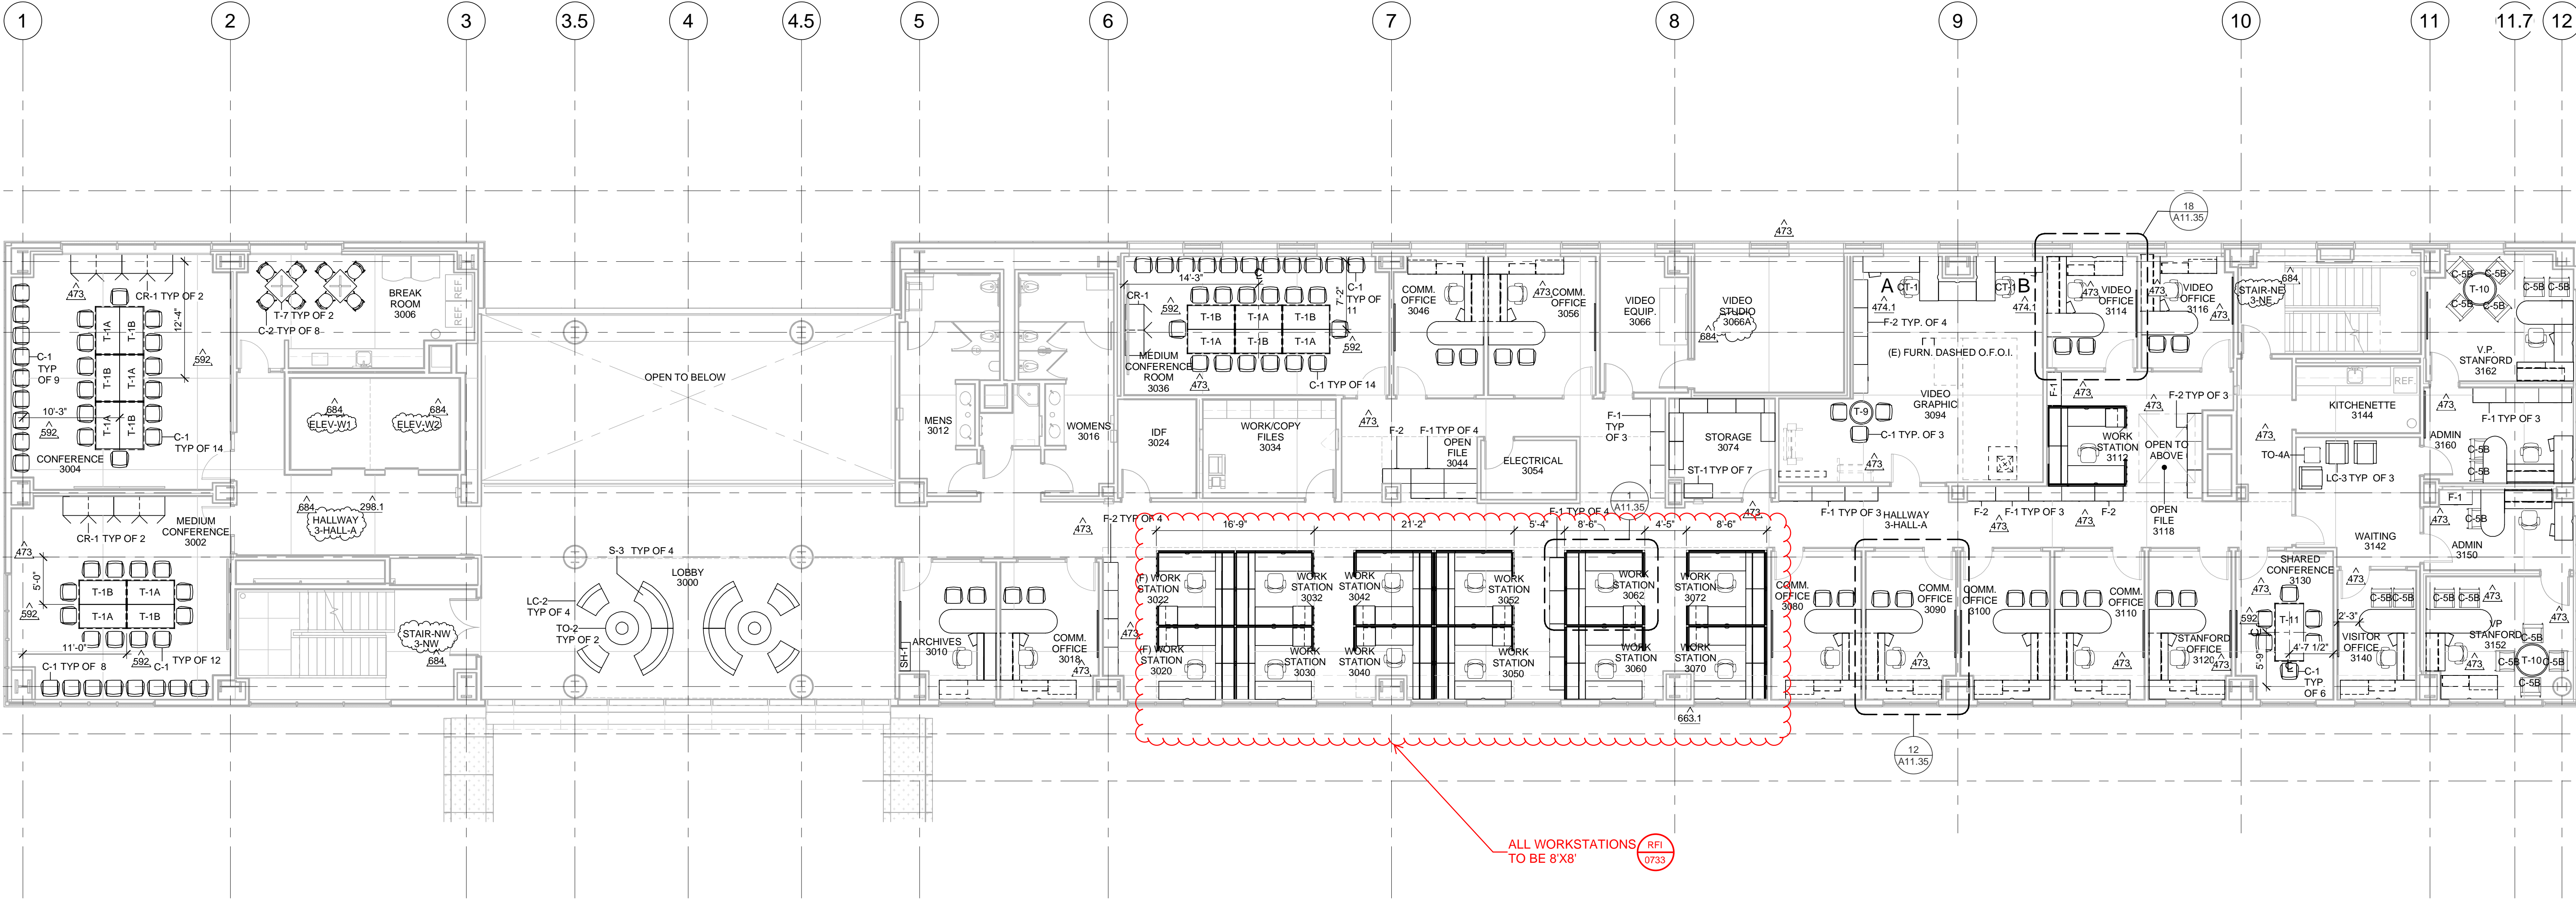

1 FURNITURE PLAN - LEVEL 3
SCALE 1/8" = 1'-0"

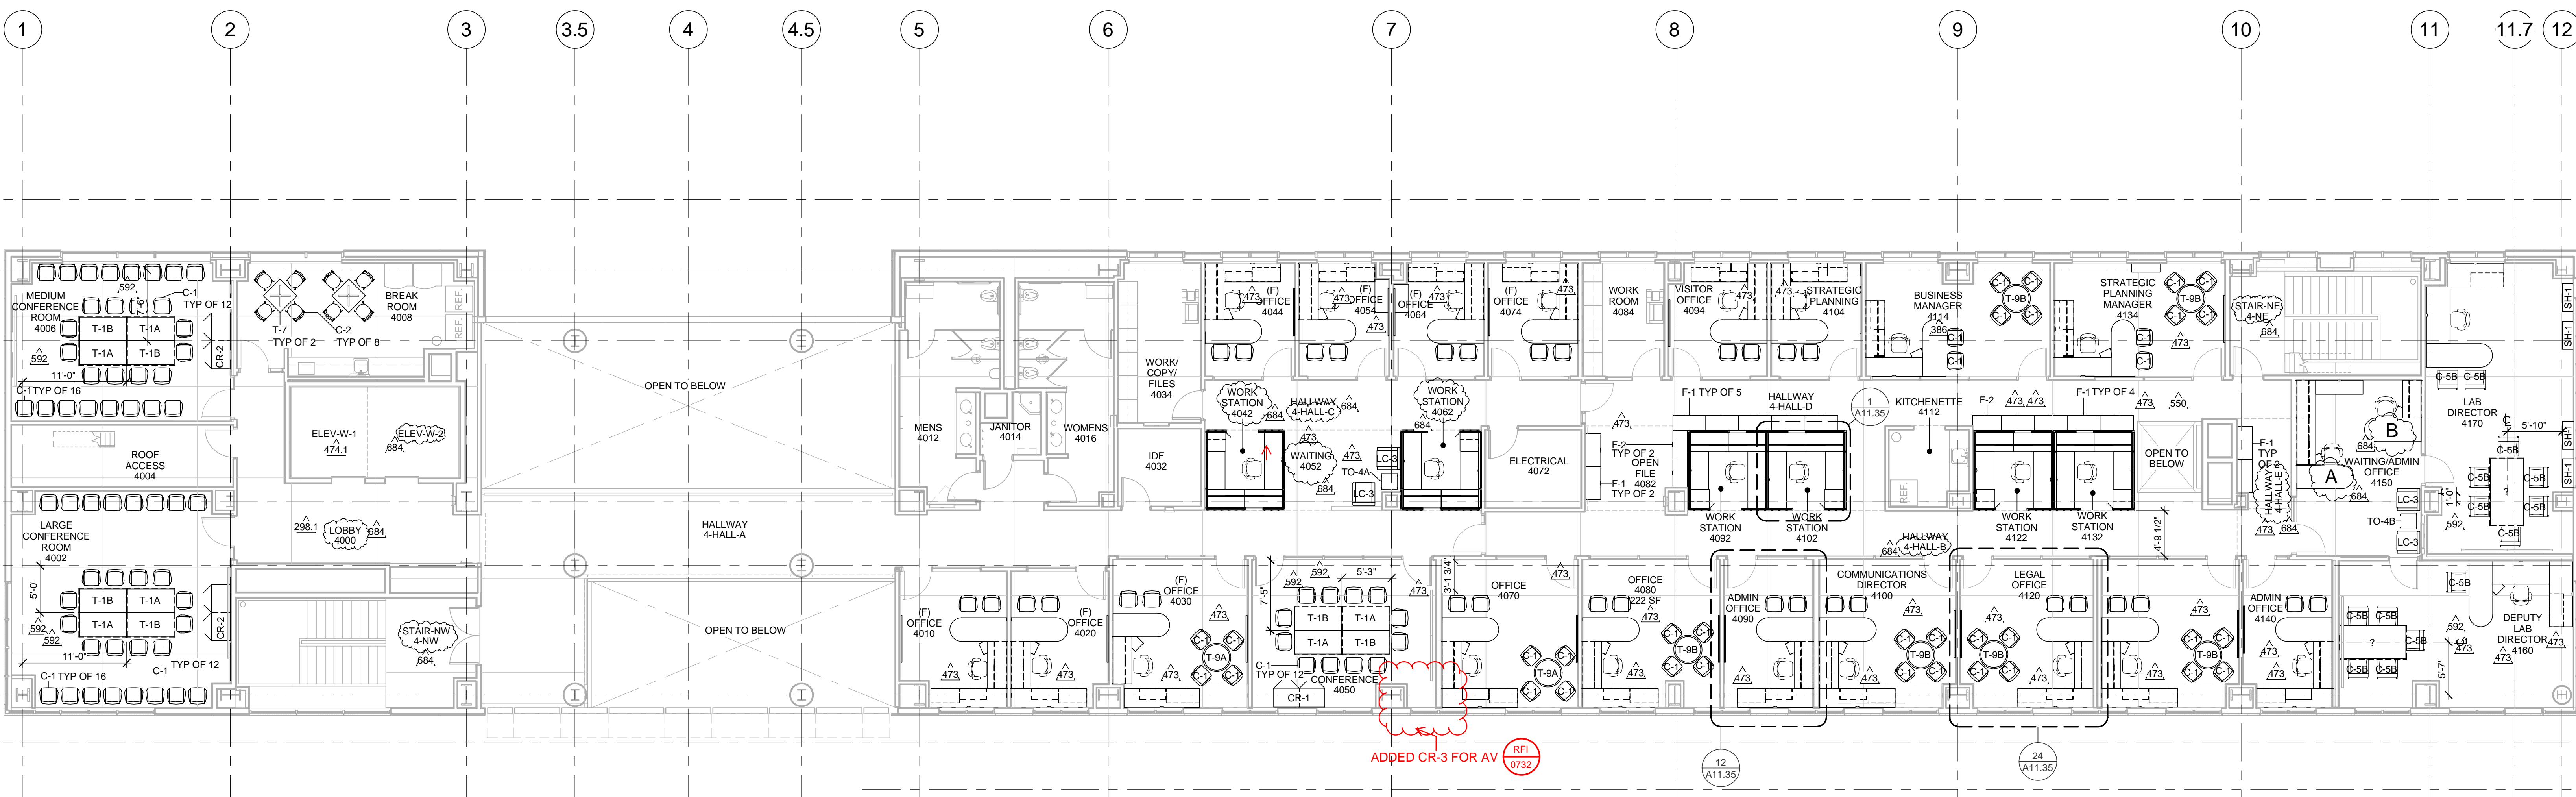

2 FURNITURE PLAN - LEVEL 4
SCALE 1/8" = 1'-0"

- FURNITURE NOTES**
- SEE FURNITURE SCHEDULE FOR DESCRIPTION OF FURNITURE, FINISHES, AND FABRIC.
 - SEE FURNITURE CONTRACTOR'S SUBMITTAL FOR FURNITURE SYSTEMS AND COMPONENTS.
 - SEE PROJECT SPECIFICATION SECTION 126100 - FIXED AUDIENCE SEATING FOR AUDITORIUM SEATING AND WORK TOPS. REFER TO FURNITURE SCHEDULE FOR FINISHES.
 - PROVIDE BACKING FOR ALL WALL MOUNTED FURNITURE. REFER TO DETAILS 11.12 & 13(A) 10.11 FOR TYPICAL BACKING DETAILS.
 - PROVIDE WOOD VENEER FINISH ON OFFICE FURNITURE IN LIEU OF LAMINATE FINISH AT OFFICES 3140, 3150, 3152, 3160, 3162, 4060, 4090, 4094, 4100, 4104, 4114, 4120, 4130, 4134, 4140, 4150, 4160 AND 4170.

HENSEL PHELPS
Plan. Build. Manage.

KMD ARCHITECTS

SLAC ENERGY
NATIONAL ACCELERATOR LABORATORY

U.S. DEPARTMENT OF ENERGY

SCALE: As indicated	DO NOT SCALE DRAWING	A11.33
SUSB BLDG. 53 SCIENCE AND USER SUPPORT BUILDING ARCHITECTURAL		FURNITURE PLAN - LEVELS 3 & 4
ENGR DES CHKR	DATE 06/30/14	REVISION C8 E
DRAWING NUMBER ID-553-111-33		

SEE RFI 0660 FOR FINAL FURNITURE CHANGES

ID-553-111-33